


STATE OF WYOMING }  
 County of Sweetwater } ss  
 FILED FOR RECORD ON  
*Recorded*  
 JUL 3 - 1959  
 at 11:15 o'clock A.M., and  
 in Book 27 of Page 24-240

STATE OF WYOMING }  
 County of Sweetwater } ss  
 FILED FOR RECORD ON

JUL 3 - 1959  
 at 11:15 o'clock A.M., and  
 in Book 27 of Page 24-240  
 LUKE HARRIGAN,  
 COUNTY CLERK and RECORDER  
 By \_\_\_\_\_ Deputy

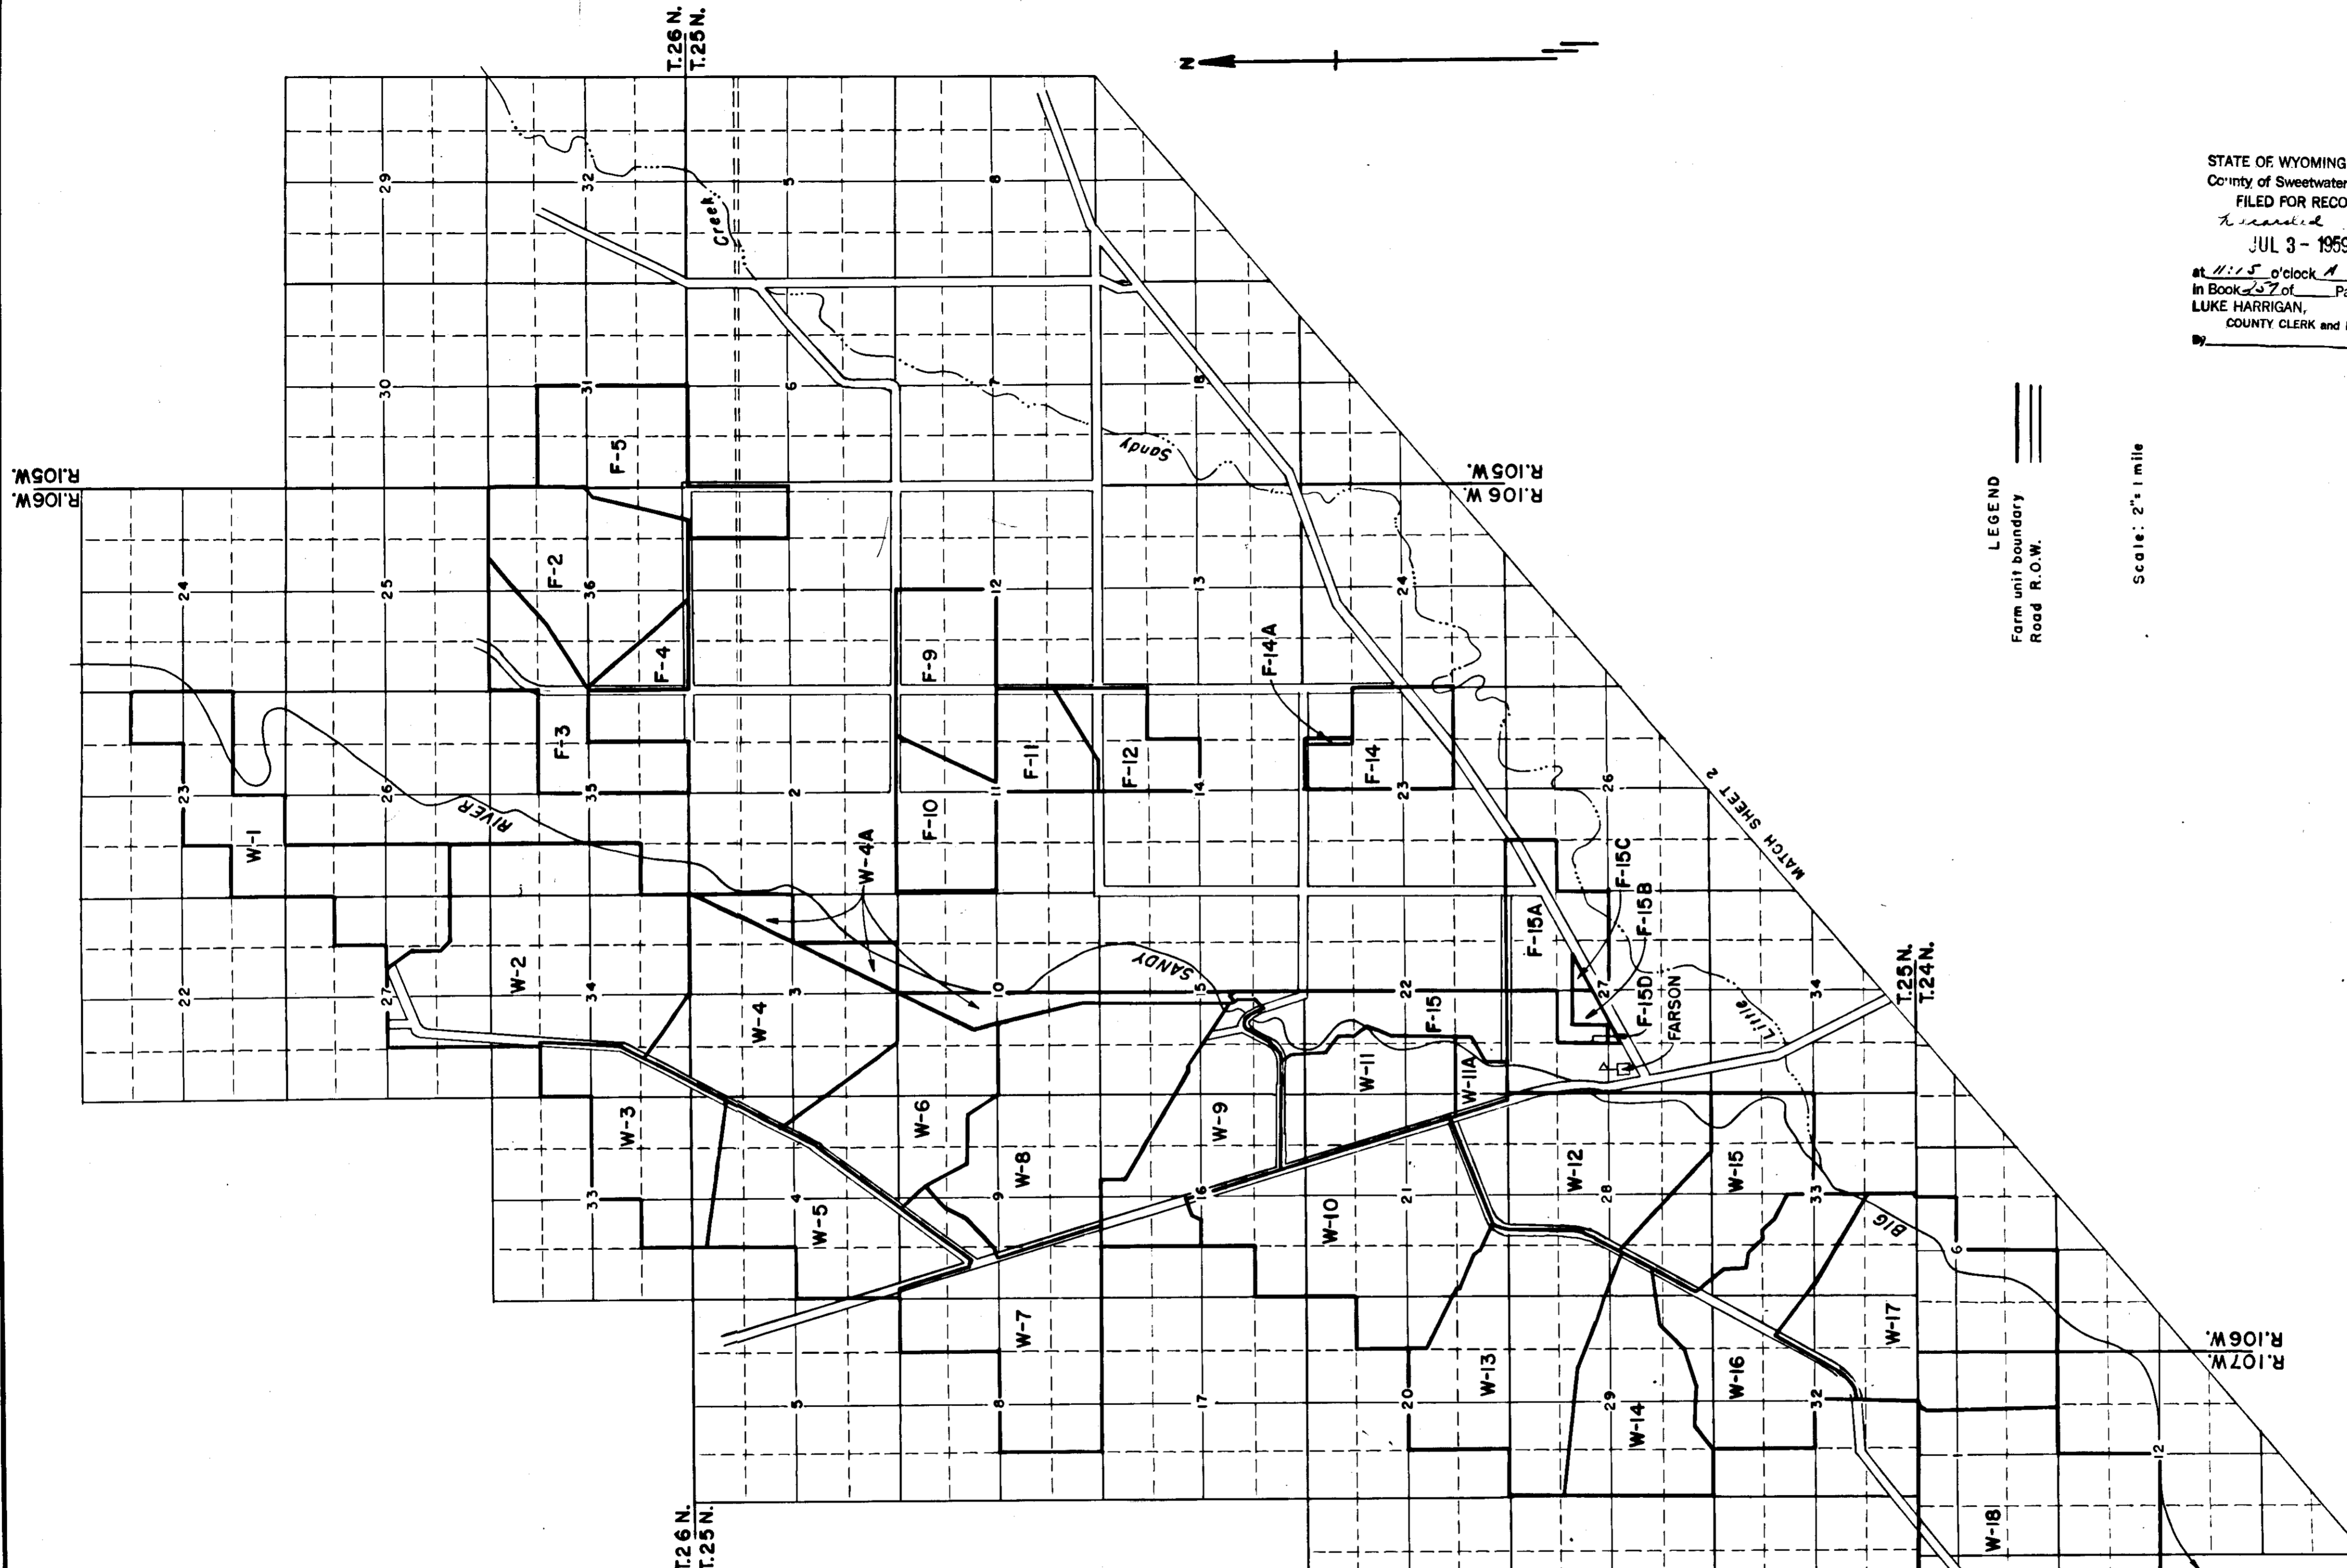

LEGEND  
 Farm unit boundary  
 Road R.O.W.

Scale: 2" = 1 mile

<b>PLAT</b>			
EDEN PROJECT FARM UNIT SUBDIVISION MAP, SHEET 1 OF 2 EDEN VALLEY PROJECT SWEETWATER COUNTY, WYOMING			
<b>U. S. DEPARTMENT OF AGRICULTURE SOIL CONSERVATION SERVICE</b>			
Designed <u>R.H.D.</u>	Date _____	Approved <u>[Signature]</u>	Title <u>Subdiv. Map Eden Valley Project</u>
Drawn _____		Title _____	
Traced _____	Sheet No. <u>1</u>	Drawing No. <u>5, E-15, 842</u>	
Checked <u>P.H.S.</u>	4-59	of 2	