

STATE OF WYOMING
 County of Sweetwater
 COUNTY RECORDS
 88-17-154
 9. 1958
 J. H. Hagan
 Notary Public
 SWEETWATER COUNTY, WYOMING

STATEMENT OF SUBDIVISION

EDEN VALLEY PROJECT
 Sweetwater County, Wyoming

The subdivision of the Eden Valley Project as it appears on this plat is made with the free consent and in accordance with the desire of the United States of America as owner and proprietor thereof, pursuant to the provisions of the Acts of Congress of May 10, 1939 (53 Stat. 685, 719), of June 23, 1949 (63 Stat. 277), and of May 20, 1954 (68 Stat. 355), under delegation of authority contained in Title 7, Code of Federal Regulations, Section 600.6, as revised November 17, 1955 (20 F.R. 4517). The strips of land shown as roads upon lands owned by the United States of America are to be made the subject of a grant of easement for road purposes by separate instruments to be duly recorded.

UNITED STATES OF AMERICA

By J. H. Hagan
 State Conservationist
 Soil Conservation Service
 United States Department of Agriculture

ACKNOWLEDGMENT

STATE OF WYOMING
 COUNTY OF Nebraska ss.

On this 9th day of June, 1958, before me the undersigned, a Notary Public in and for the County and State aforesaid, personally appeared J. H. Hagan, State Conservationist, Soil Conservation Service, United States Department of Agriculture, who is personally known to me and personally known to me to be such State Conservationist and the same person who executed the within and foregoing instrument and he duly acknowledged the execution of the same for and on behalf of the United States of America.

In witness whereof, I have hereunto set my hand and affixed my official seal the day and year last above written.

Claude E. Bayles
 Notary Public



My commission expires:
6-1-61

SURVEYOR'S CERTIFICATE

I hereby certify that the survey of the exterior boundaries and rights of way and the attached plat of Farm Unit E-6, Eden Valley Irrigation Project, Sweetwater County, Wyoming, were made on the ground under my supervision; that the survey of the exterior boundaries and rights of way is accurately represented upon the plat to which this certificate is affixed, and that said plat shows the exterior boundaries of the unit of land embraced therein by true courses and distances, all of which have been tied in with the section or quarter section corners established by the official United States Government survey thereof.

Signed this 27 day of August, 1958.

William E. Ahmann
 Project Engineer

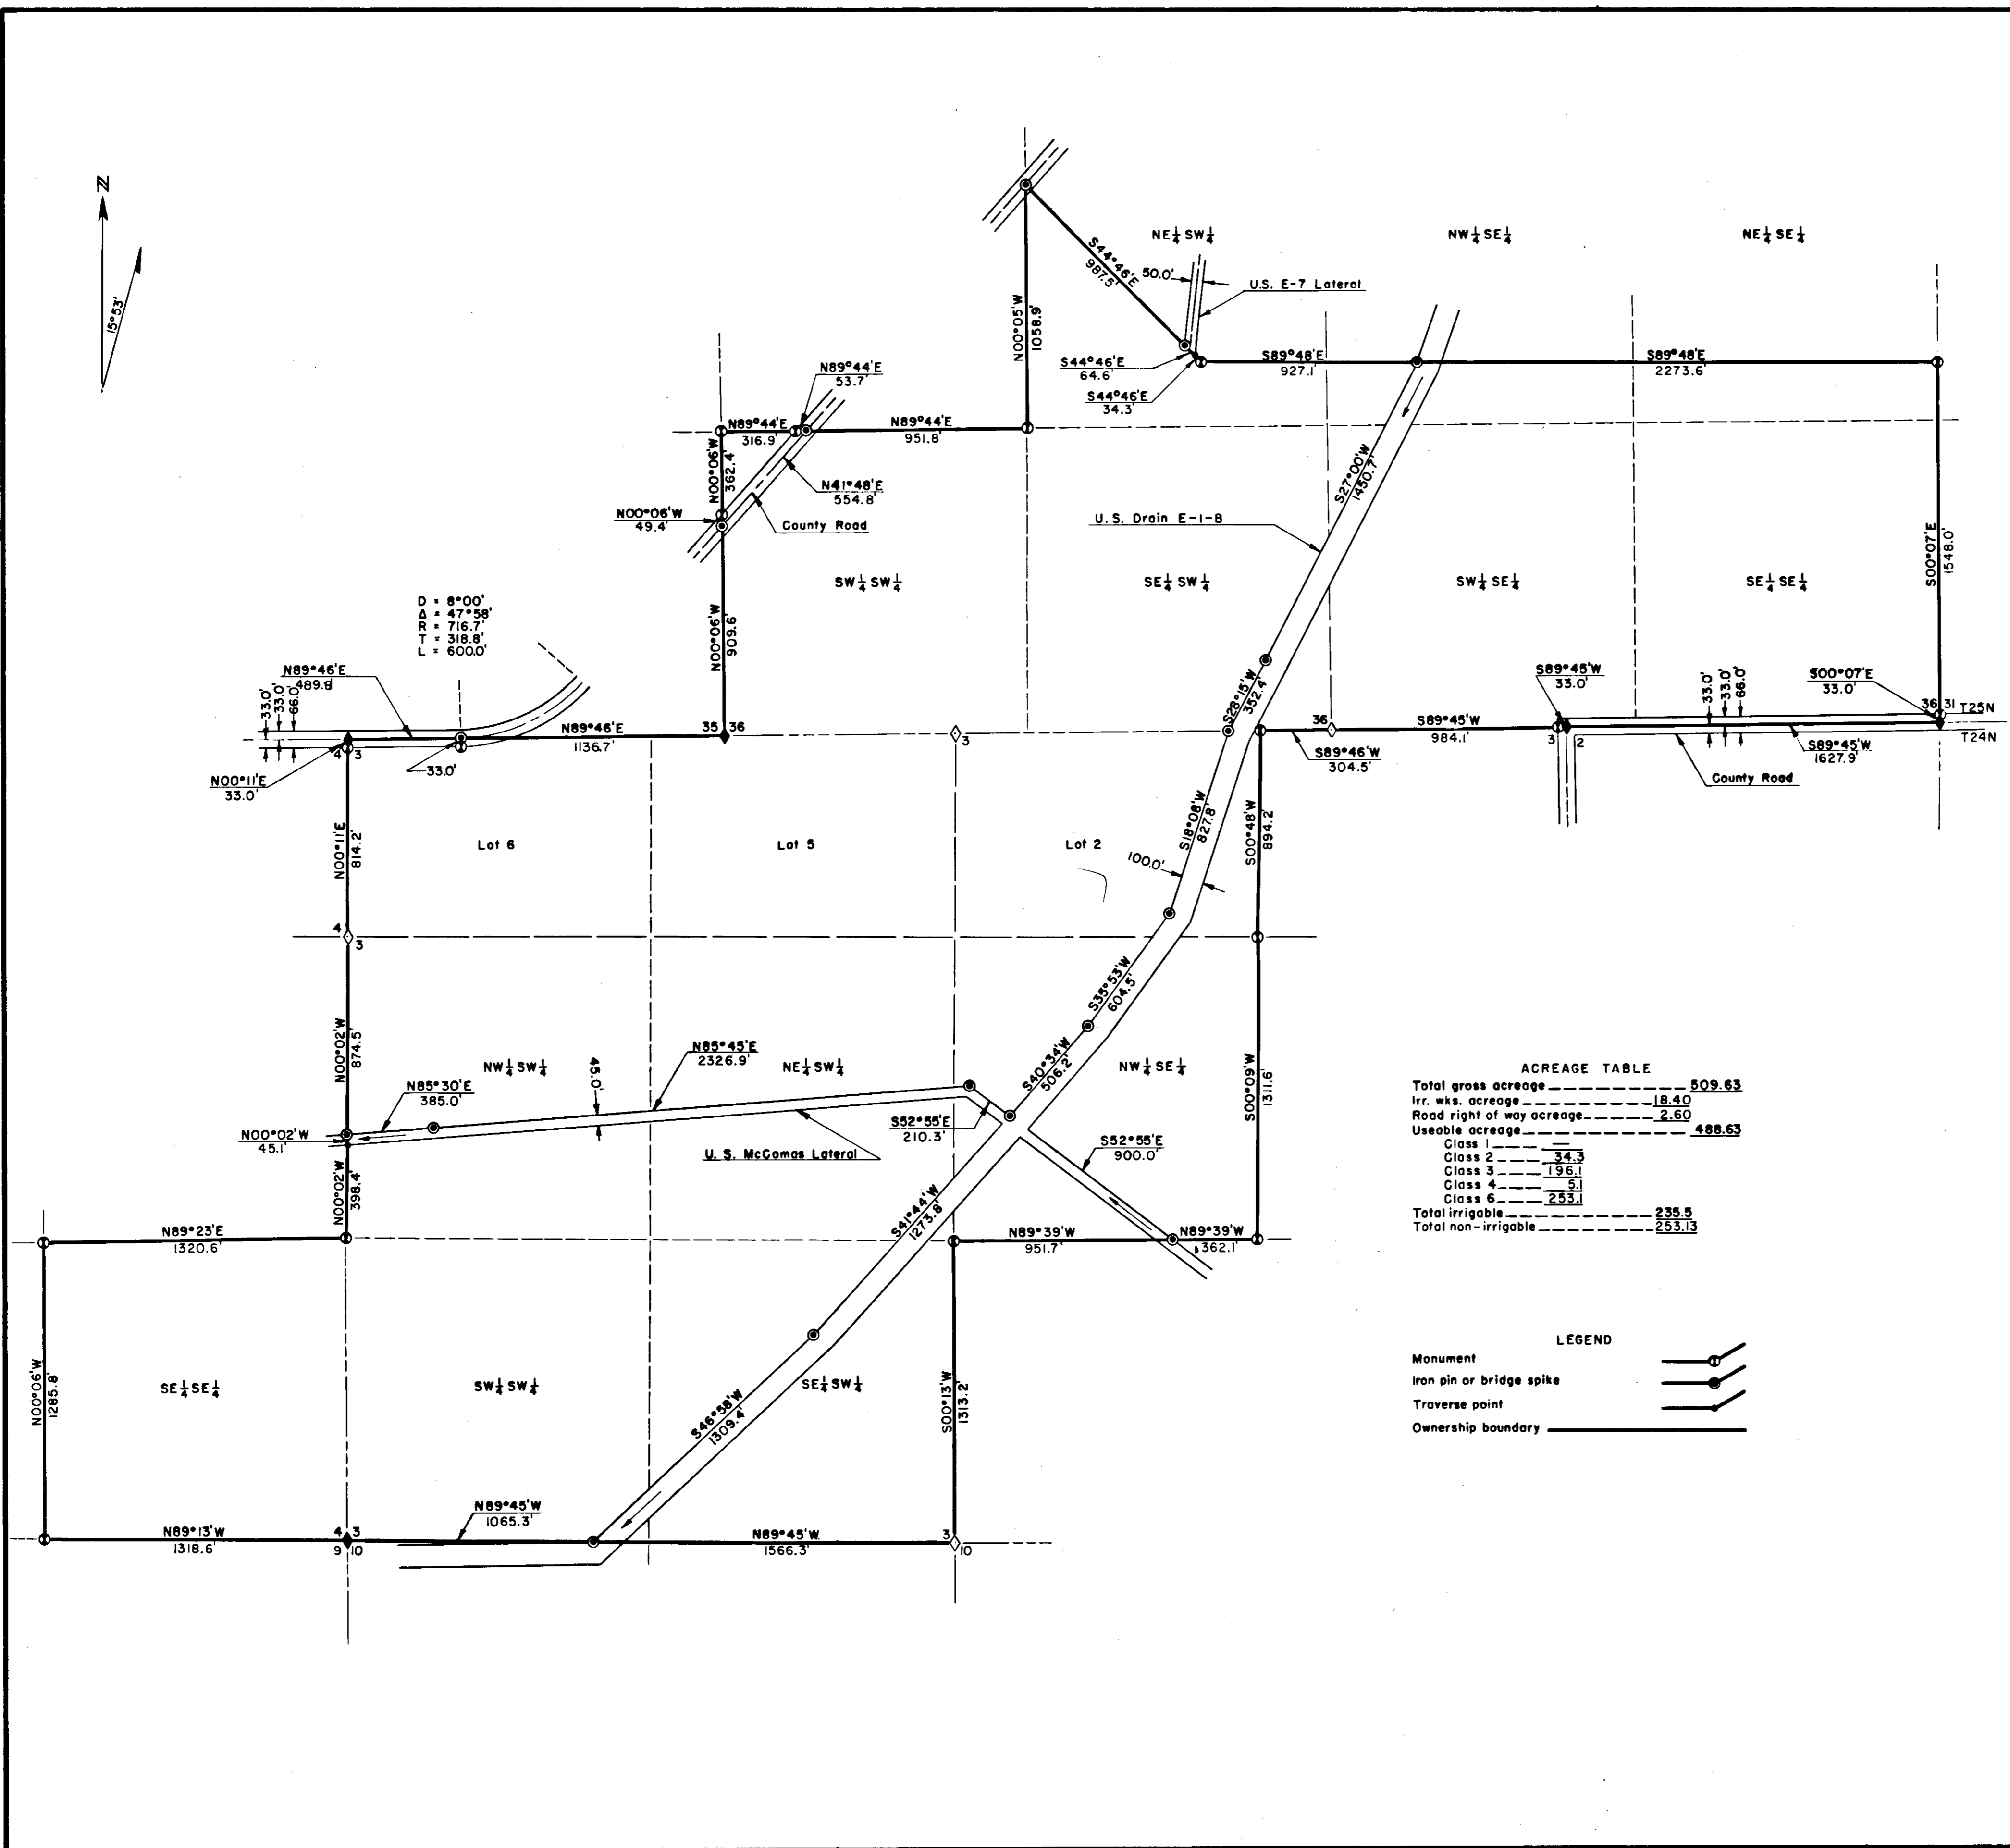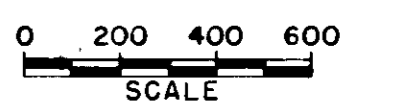

ACREAGE TABLE

Total gross acreage	509.63
Irr. wks. acreage	18.40
Road right of way acreage	2.60
Useable acreage	488.63
Class 1	34.3
Class 2	196.1
Class 3	5.1
Class 4	253.1
Total irrigable	235.5
Total non-irrigable	253.13



PLAT

FARM UNIT E-6
 EDEN VALLEY PROJECT
 SECTIONS 3 and 4 T24N R106W - SECTION 36 T25N R106W
 SWEETWATER COUNTY, WYOMING

U. S. DEPARTMENT OF AGRICULTURE
 SOIL CONSERVATION SERVICE

Designed	Date	Approved by <u>William E. Ahmann</u>
Drawn		Title <u>Acting Eng. E.S.M.P.U.</u>
Traced		Title
Checked		Sheet No. 1
		Drawing No. 1
		of 1

5E-15,096