STATEMENT OF SUBDIVISION

EDEN VALLEY PROJECT Sweetwater County, Wyoming

The subdivision of the Eden Valley Project as it appears on this plat is made with the free consent and in accordance with the desire of the United States of America as owner and proprietor thereof, pursuant to the provisions of the Acts of Congress of May 10, 1939 (53 Stat. 685, 719), of June 20, 1949 (63 Stat. 277), and of May 28, 1954 (68 Stat. 155), under delegation of authority contained in Title 7, Code of Federal Regulations, Section 600.6, as revised November 17, 1955 (20 F.R. 8517). The strips of land shown as roads upon lands owned by the United States of America are to be made the subject of a grant of easement for road purposes by separate instruments to be duly recorded.

UNITED STATES OF AMERICA

State Conservationist
Soil Conservation Service United States Department of Agriculture

ACKNOWLEDGMENT

STATE OF WYOMING

COUNTY OF NATAONA

On this 200 day of 195, before me the undersigned, a Notary Public in and for the County and State aforesaid, personally appeared 2.0. Hearth State aforesaid, personally appeared 2.0. Hearth States Department of Agriculture, who is personally known to me and personally known to me to be such State Conservationist and the same person who executed the within and foregoing instrument and he duly acknowledged the execution of the same for and on behalf of the United States of America.

In witness whereof, I have hereunto set my hand and affixed my official seal the day and year last above written.

William E Aderman

my commission expires: 5/10/60

SURVEYOR'S CERTIFICATE

I hereby certify that the survey of the exterior boundaries and rights of way and the attached plat of Farm Unit <u>F-8</u>. Eden Valley Irrigation Project, Sweetwater County, Wyoming, were made on the ground, under my supervision; that the survey of the exterior boundaries and rights of way is accurately represented upon the plat to which this certificate is affixed, and that said plat shows the exterior boundaries of the unit of land embraced therein by true courses and distances, all of which have been tied in with the section or quarter section corners have been tied in with the section or quarter section corners established by the official United States Government survey

Signed this 30 day of June, 1959.

STATE OF WYOMING County of Sweetwater \$ \$8 FILED FOR RECORD ON

JUL 3 - 1959 at 1.15 o'clock A. M., and in Book I of Page 56

COUNTY CLERK and RECORDER

LEGEND


Iron pin or bridge spike


Traverse point Ownership boundary

PLAT

FARM UNIT E-8 EDEN VALLEY PROJECT SECTION 16, T-24-N, R-106-W SWEETWATER COUNTY, WYOMING

U. S. DEPARTMENT OF AGRICULTURE SOIL CONSERVATION SERVICE

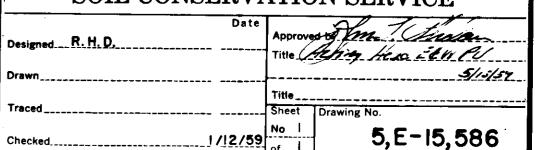

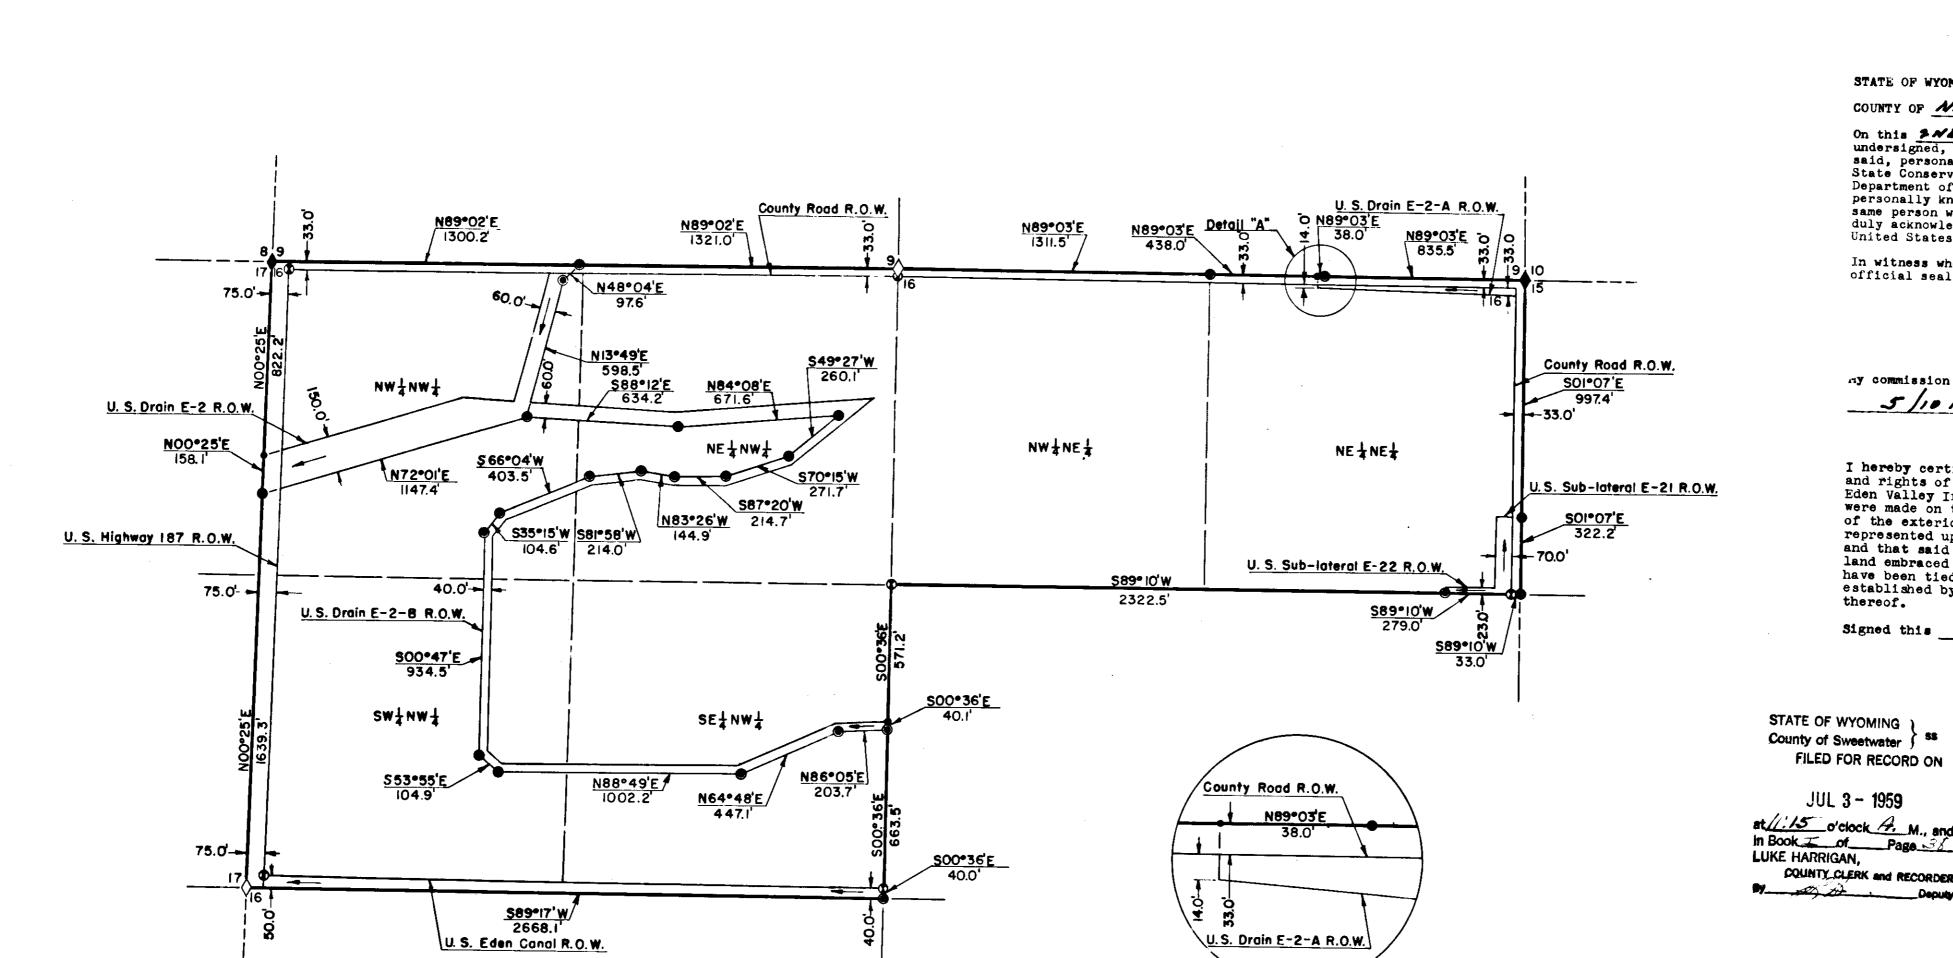

ACREAGE TABLE Total gross acreage _____ <u>238.81</u>

Useable acreage ______ 215.60

Irr. wks. acreage_________13.81
Road right of way acreage_________9.40

Total irrigable

Total non-irrigable_____

Class 3_____

DETAIL "A"