


POINT OF ROCKS

SWEET WATER CO. WYO.

SCALE 50' = 1" INCH.

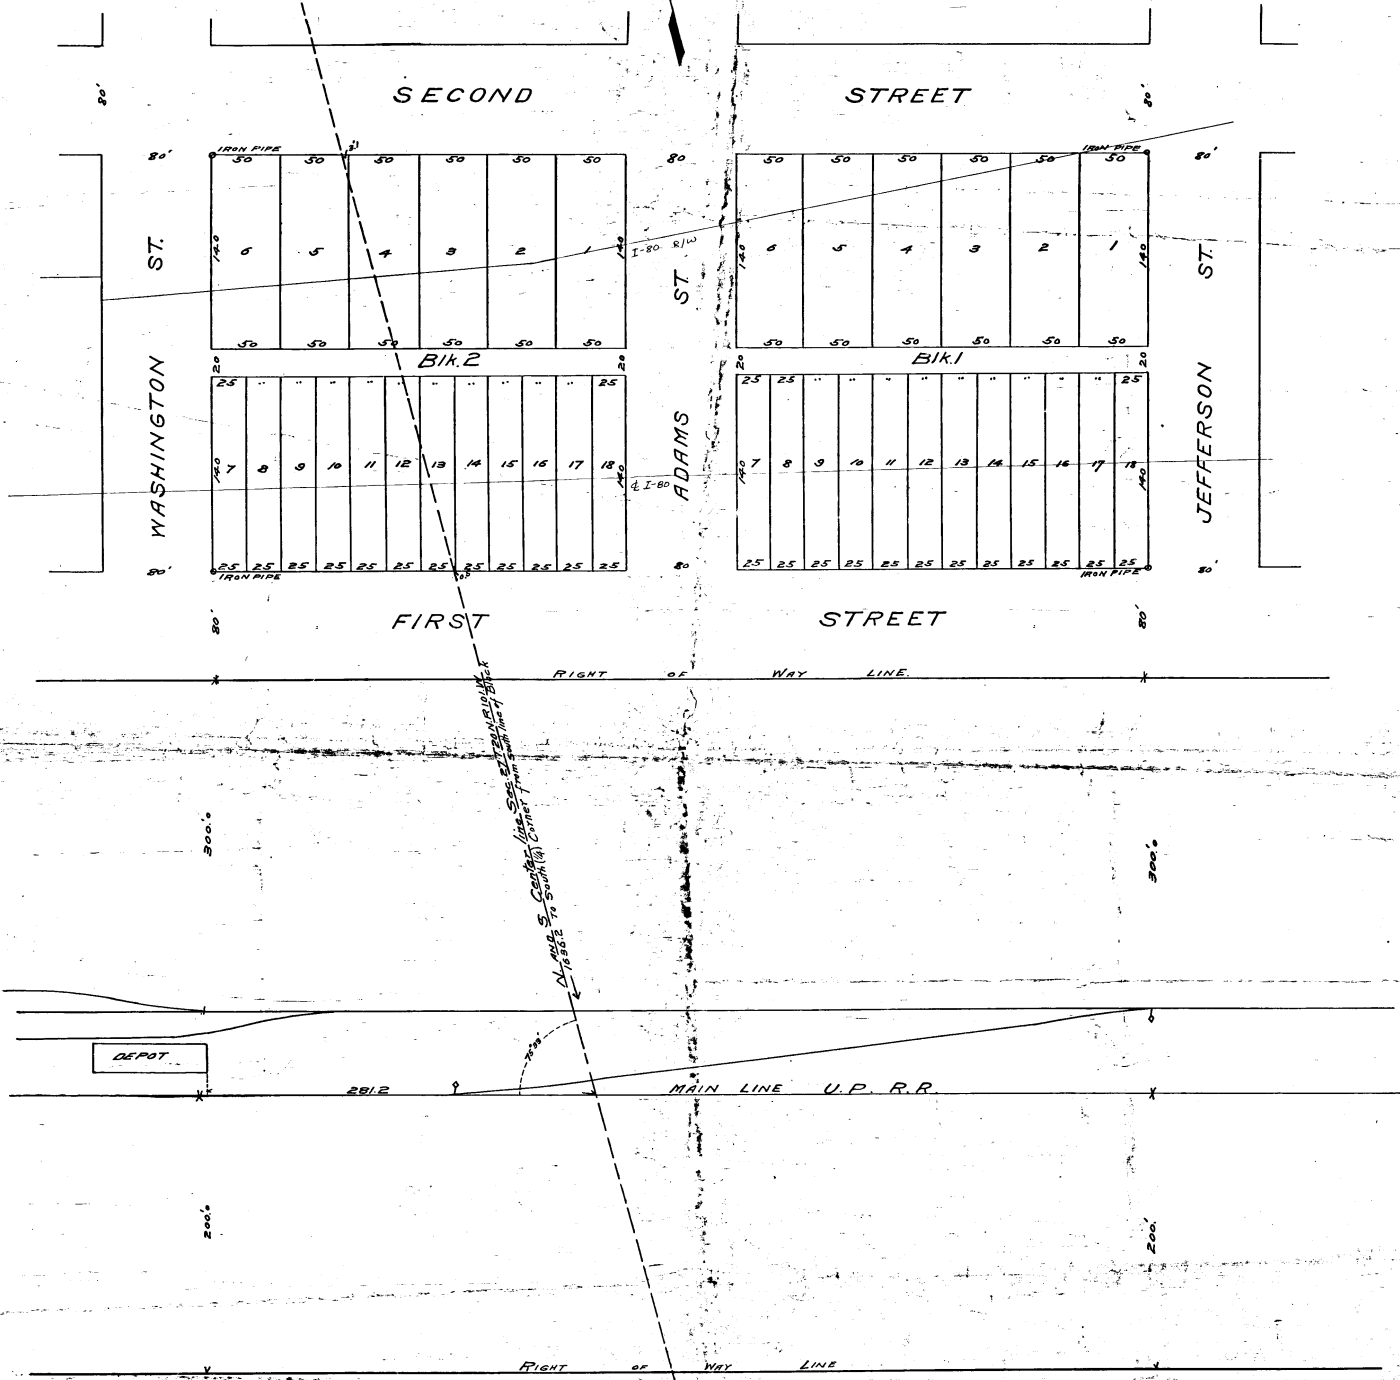

DEDICATION

UNION PACIFIC RAILROAD COMPANY, hereby certifies that the above or foregoing subdivision of a part of the S.W. 1/4 and S.E. 1/4 of Section Twenty seven (27) Township Twenty (20) North, Range (20) W. in Sweetwater County Wyoming, by the survey and staking of lots and blocks in the town of Point of Rocks as appears on this plat is with the free consent and in accordance with desires of the undersigned owner and proprietor and that it is the owner in fee simple thereof, and that the foregoing is a correct plat of said town, and that the dimensions of the lots and blocks and the widths of the streets and alleys are correctly indicated on the plat by figures representing feet and the said UNION PACIFIC RAILROAD COMPANY hereby dedicates to the public use all the streets and alleys as shown on the foregoing plat.

IN WITNESS WHEREOF the said UNION PACIFIC RAILROAD COMPANY has caused this certificate to be signed by its President and sealed with its corporate seal and attested by its Secretary this 22nd day of August, A.D. 1908.

STATE OF NEW YORK } S.S.
 CITY & COUNTY OF NEW YORK }
 BE IT REMEMBERED, that on this 16th day of September, A.D. 1908, before me a Notary Public in and for said County, appeared the UNION PACIFIC RAILROAD COMPANY by E. H. HARRIMAN its President, who is personally known to me to be the identical person whose name is subscribed to the foregoing instrument as said President, and then and there acknowledged the execution and sealing of said instrument to be his voluntary act and deed, and the voluntary act and deed of said Company.

IN WITNESS WHEREOF I have hereunto set my hand and official seal this 16th day of September, A.D. 1908, at the City of New York, in said County and State.

My commission expires _____

UNION PACIFIC RAILROAD COMPANY

BY E. H. Harriman
 PRESIDENT

ATTEST
Alex. Miller
 SECRETARY

L. Edick
 Notary Public