


CONDOMINIUM MAP - BUILDING "F"


A PARCEL LOCATED IN THE NE1/4 OF THE NW1/4 OF SECTION 3,
T. 18 N., R.105 W., OF THE SIXTH PRINCIPAL MERIDIAN,
ROCK SPRINGS, SWEETWATER COUNTY, WYOMING

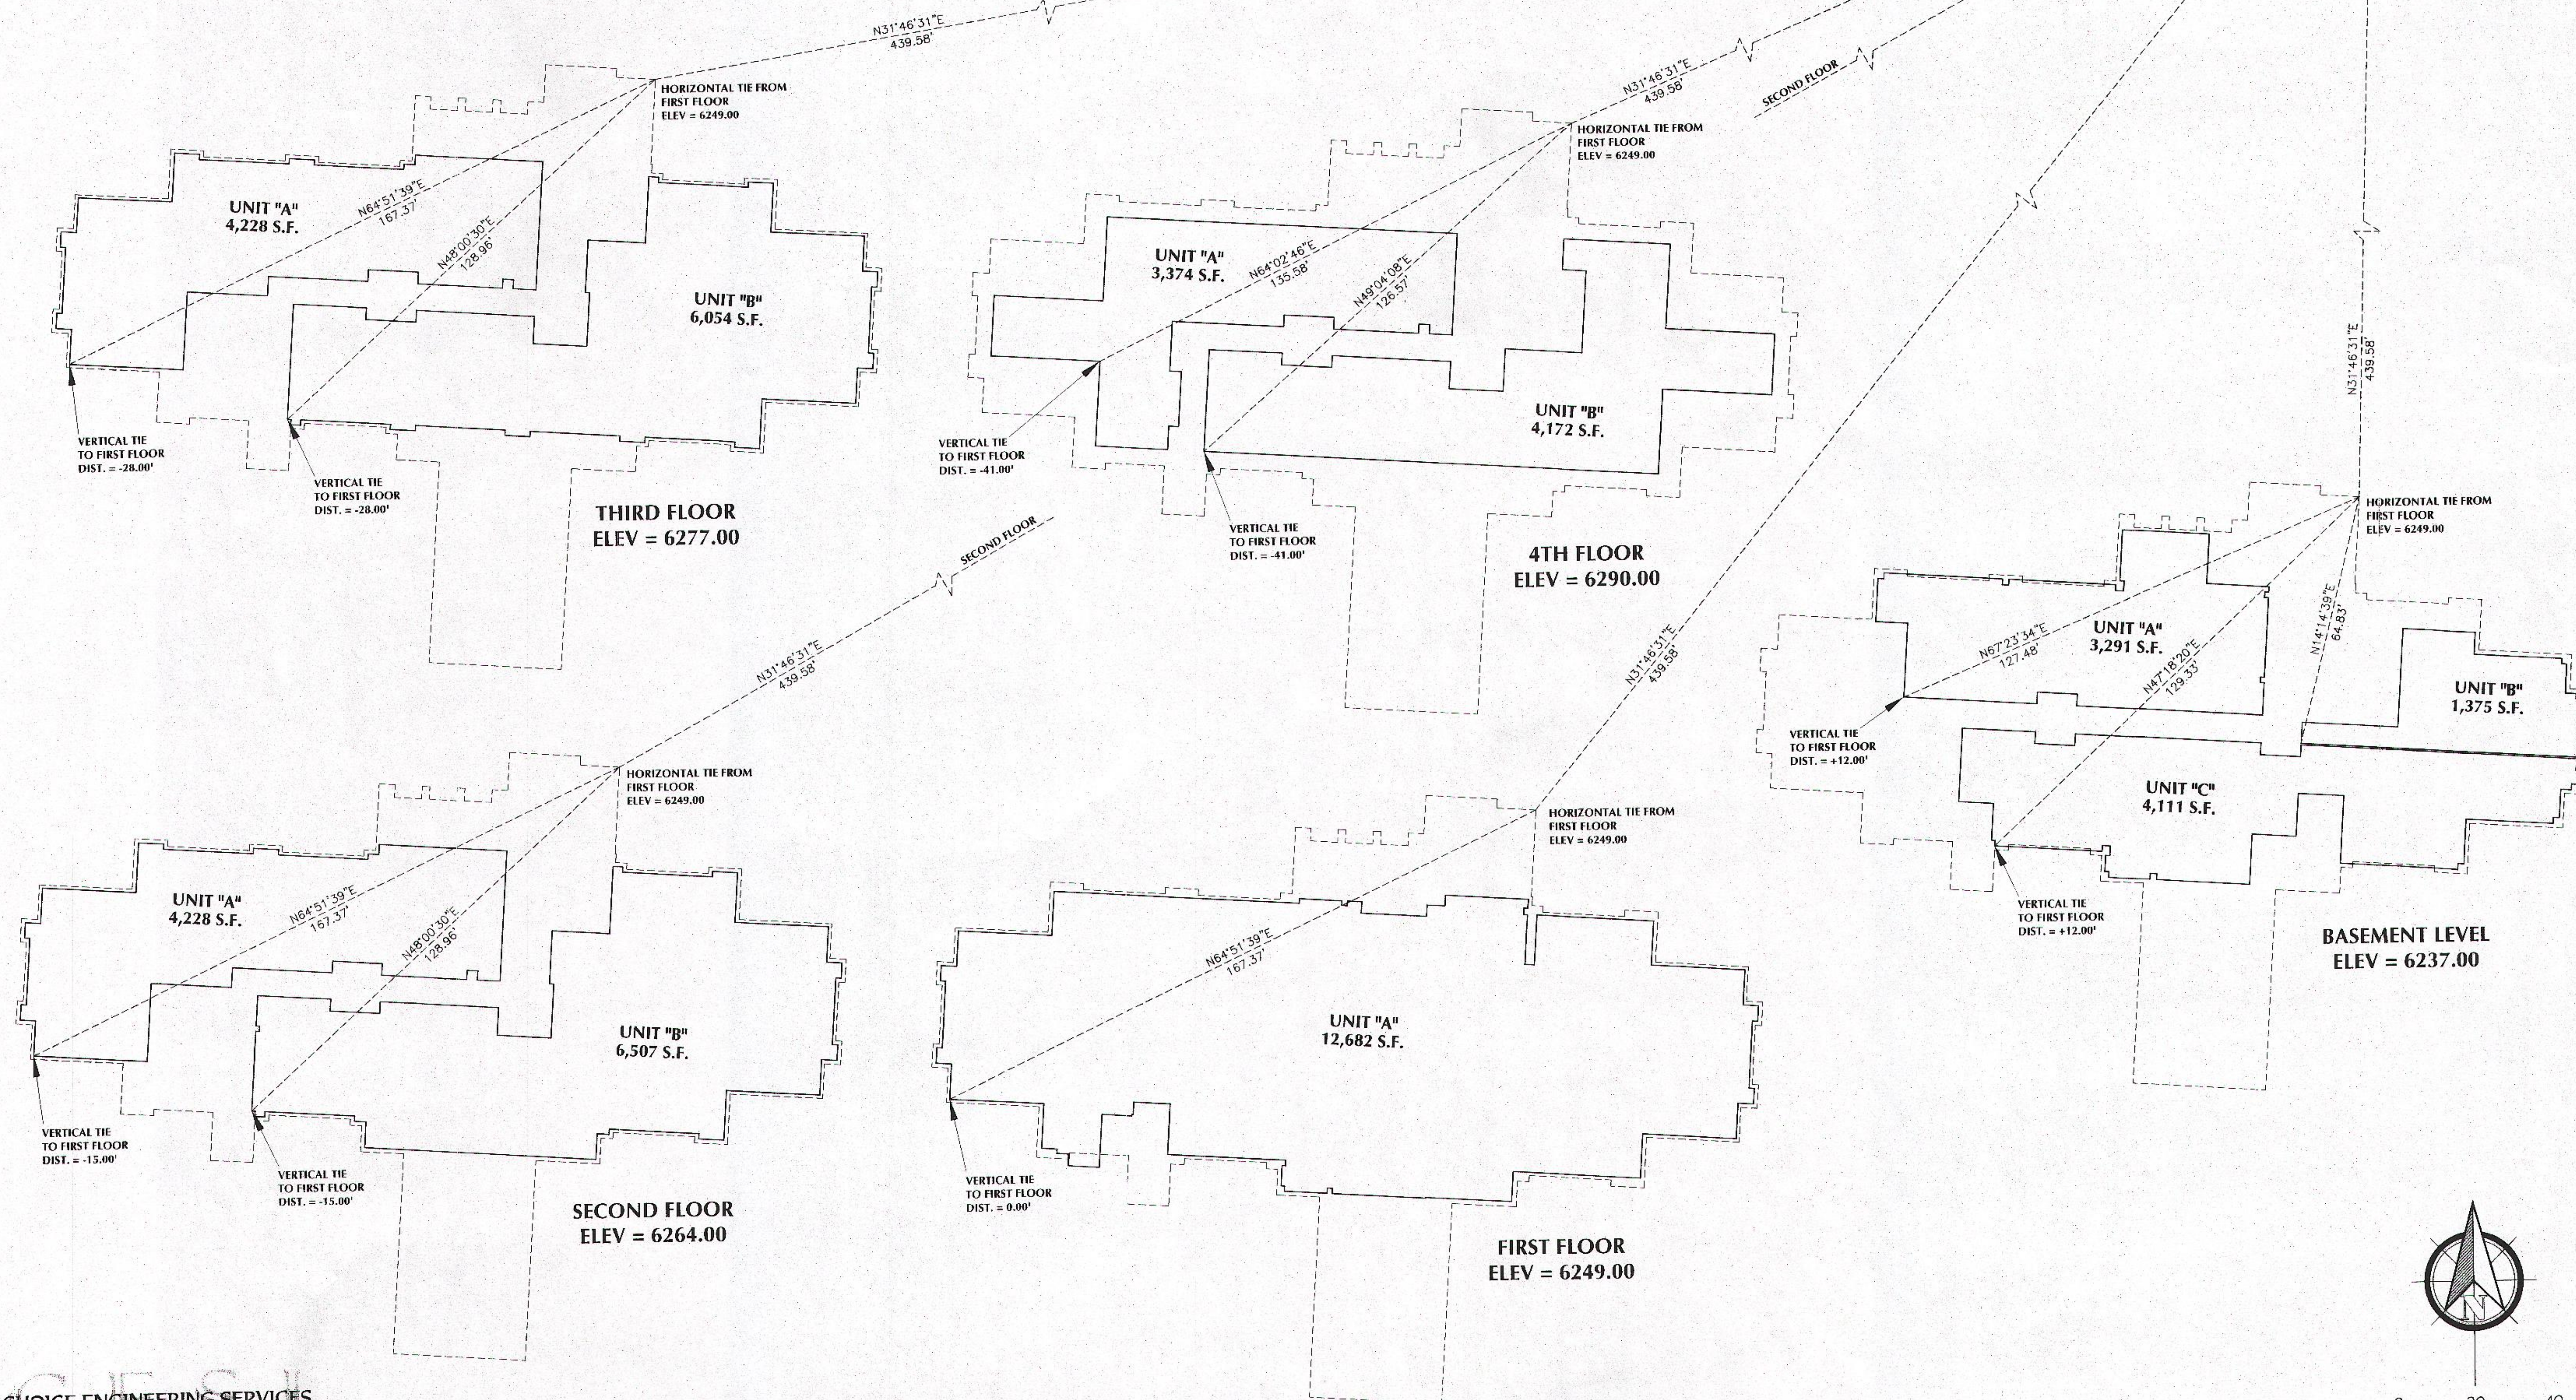

CHOICE ENGINEERING SERVICES

404 "N" Street - Suite 201 | Rock Springs, WY 82901
 Phone 307-362-6065 | Fax 307-362-6064

DATE OF PREPARATION: 08/26/09

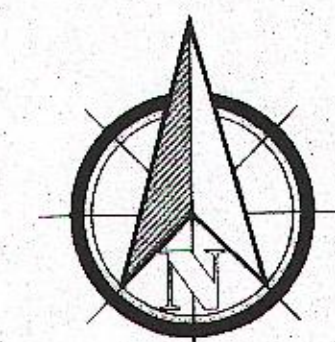

0 20 40
 SCALE: 1" = 20'

RECORDED 9/23/2009 AT 04:05 PM RECH 1567141 BKN 0000 PCH 0000
 STEVEN DALE DAVIS, CLERK OF SWEETWATER COUNTY, WY Page 3 of 9