


CONDOMINIUM MAP - BUILDINGS "A", "B" AND "C"

A PARCEL LOCATED IN THE NE1/4 OF THE NW1/4 OF SECTION 3,
T. 18 N., R.105 W., OF THE SIXTH PRINCIPAL MERIDIAN,
ROCK SPRINGS, SWEETWATER COUNTY, WYOMING


COMMERCE CENTRE - CONDOMINIUM MAP		
BUILDING "A"	0.515 ACRES	5 UNITS
BUILDING "B"	0.098 ACRES	1 UNIT
BUILDING "C"	0.105 ACRES	2 UNITS

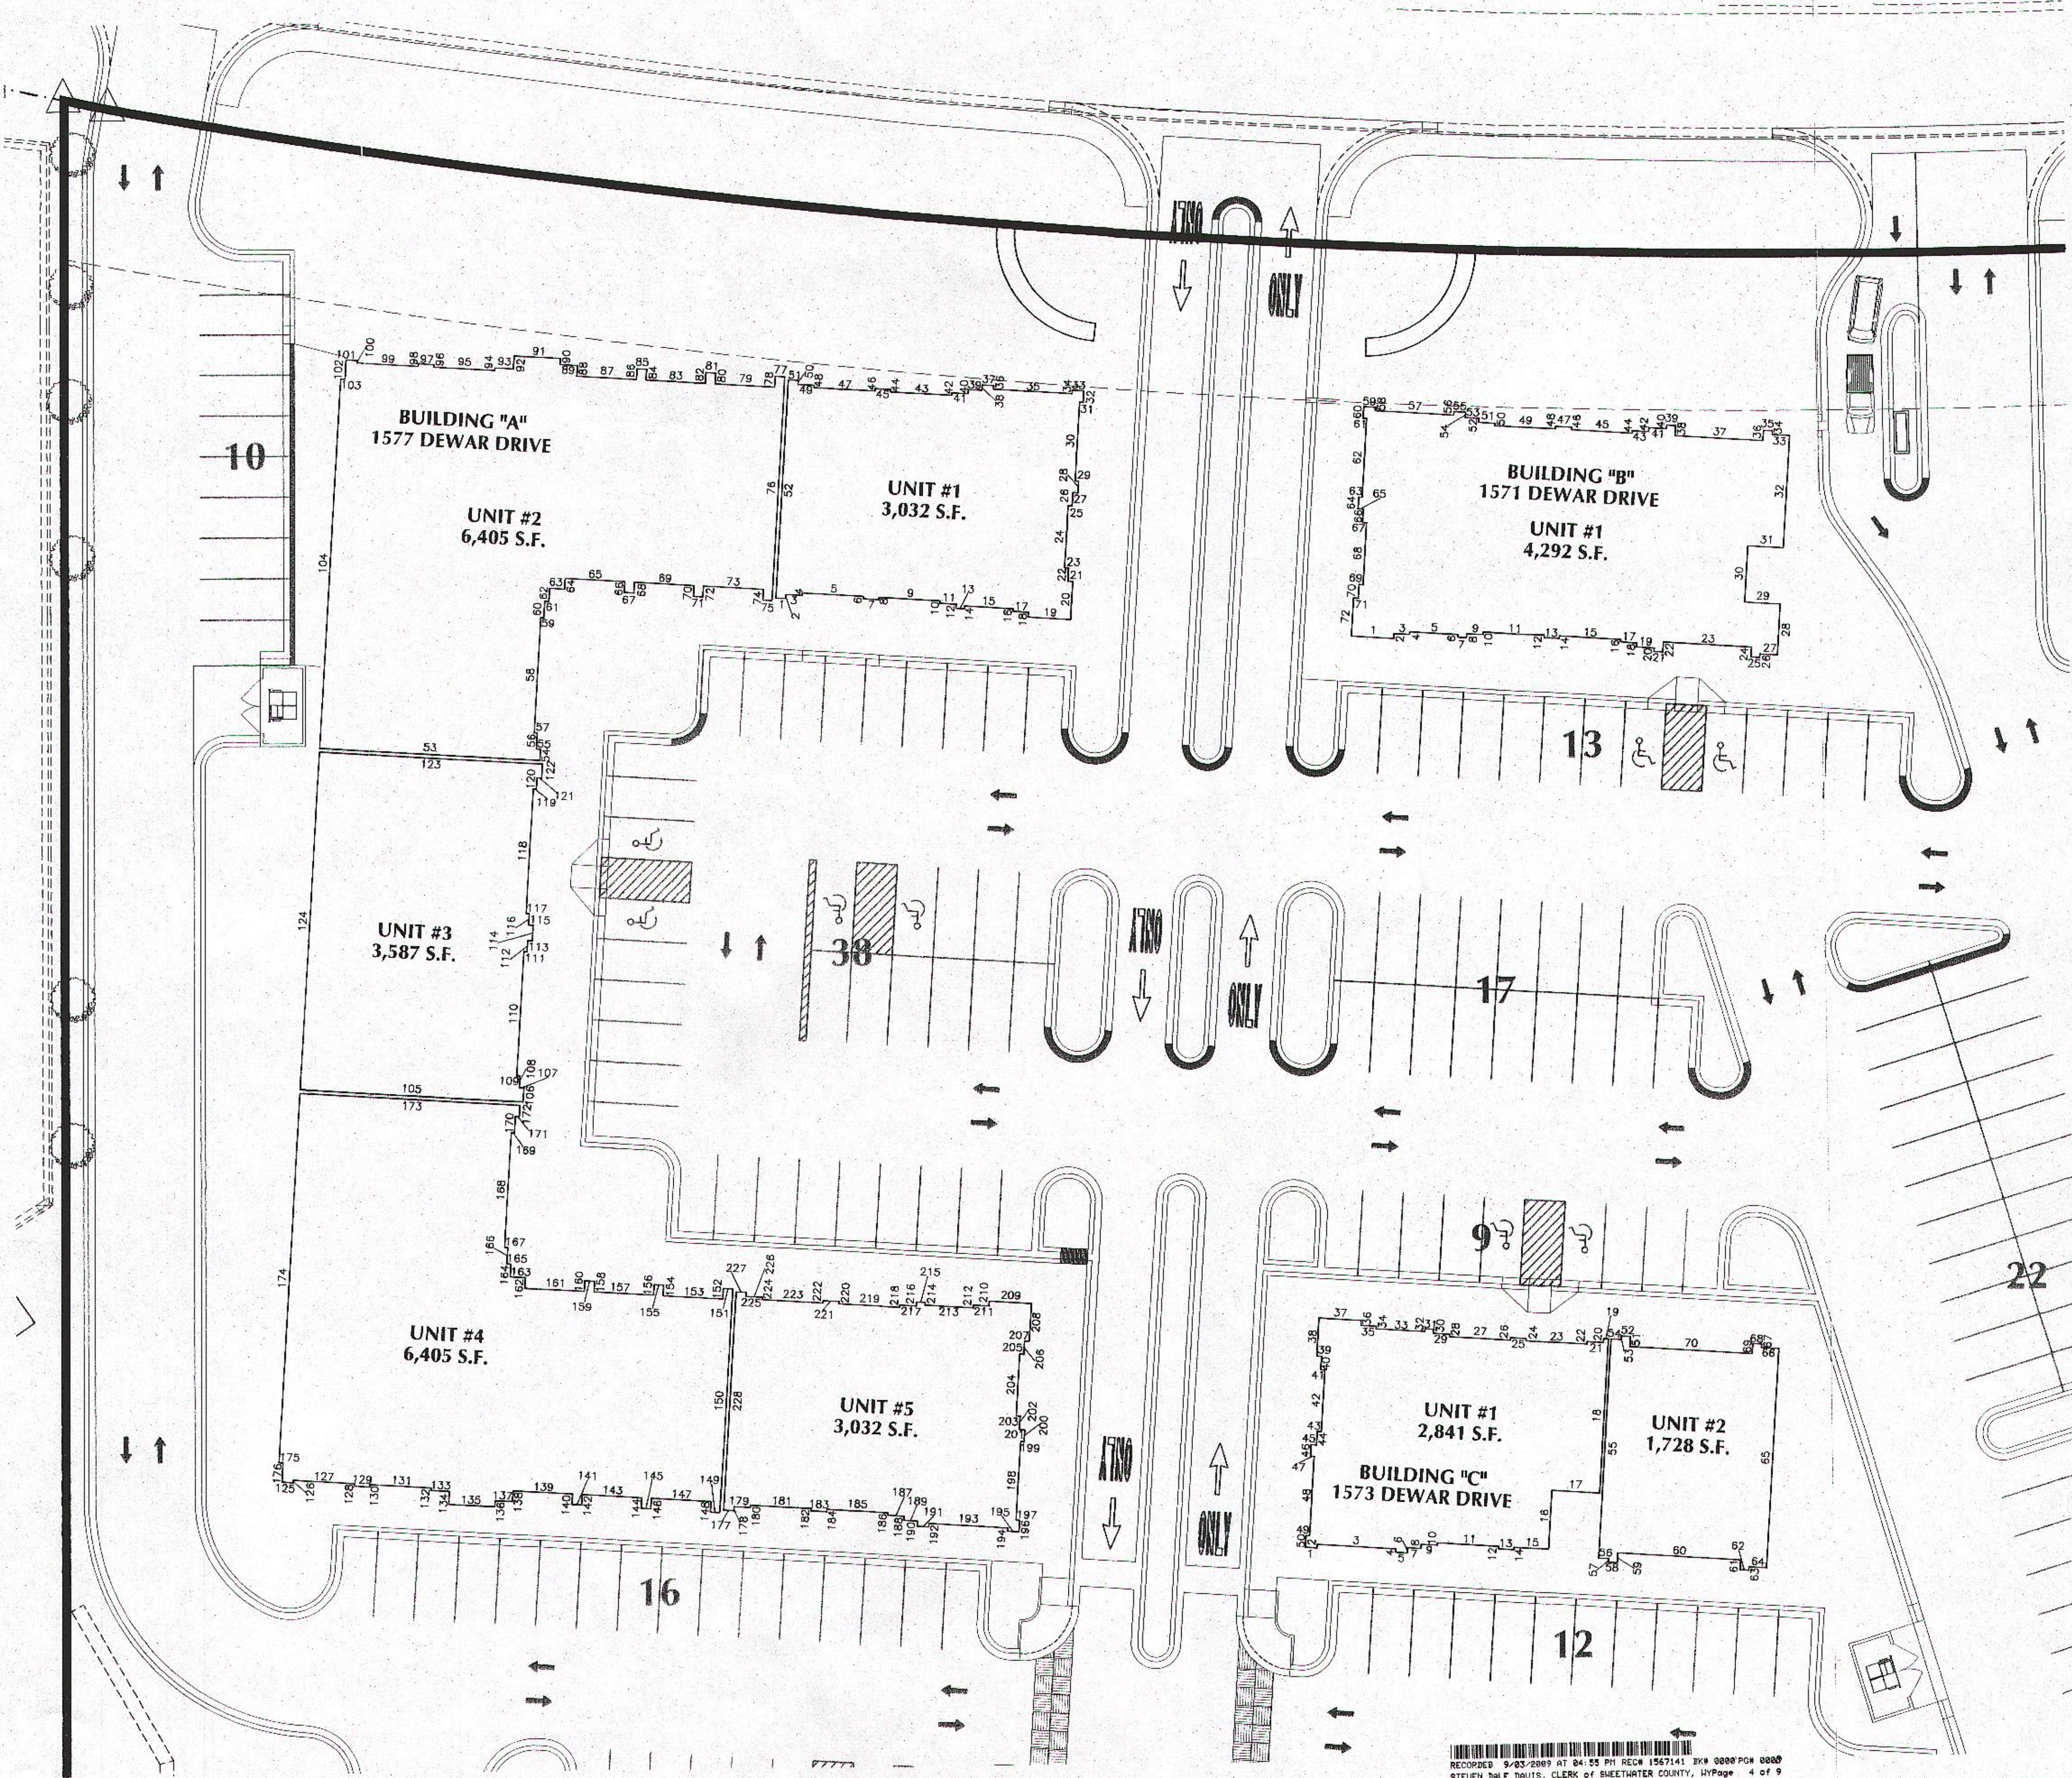

CHOICE ENGINEERING SERVICES

404 "N" Street - Suite 201 | Rock Springs, WY 82901
Phone 307-362-6065 | Fax 307-362-6064

DATE OF PREPARATION: 08/26/09

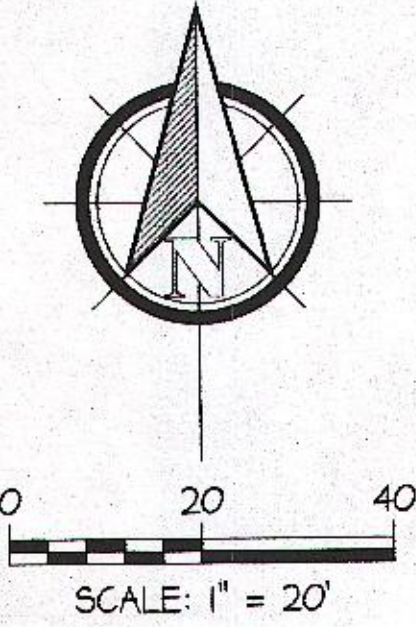

RECORDED 9/23/2009 AT 84:55 PM RECD 1557141 319 0000 PCH 0300
STEVEN DALE BAUTIS, CLERK OF SWEETWATER COUNTY, WY Page 4 of 9