


# EXHIBIT "C" CONDOMINIUM MAP - REVISION NO. 1 - BUILDING "F"


A PARCEL LOCATED IN THE NE1/4 OF THE NW1/4 OF SECTION 3,  
T. 18 N., R.105 W., OF THE SIXTH PRINCIPAL MERIDIAN,  
ROCK SPRINGS, SWEETWATER COUNTY, WYOMING

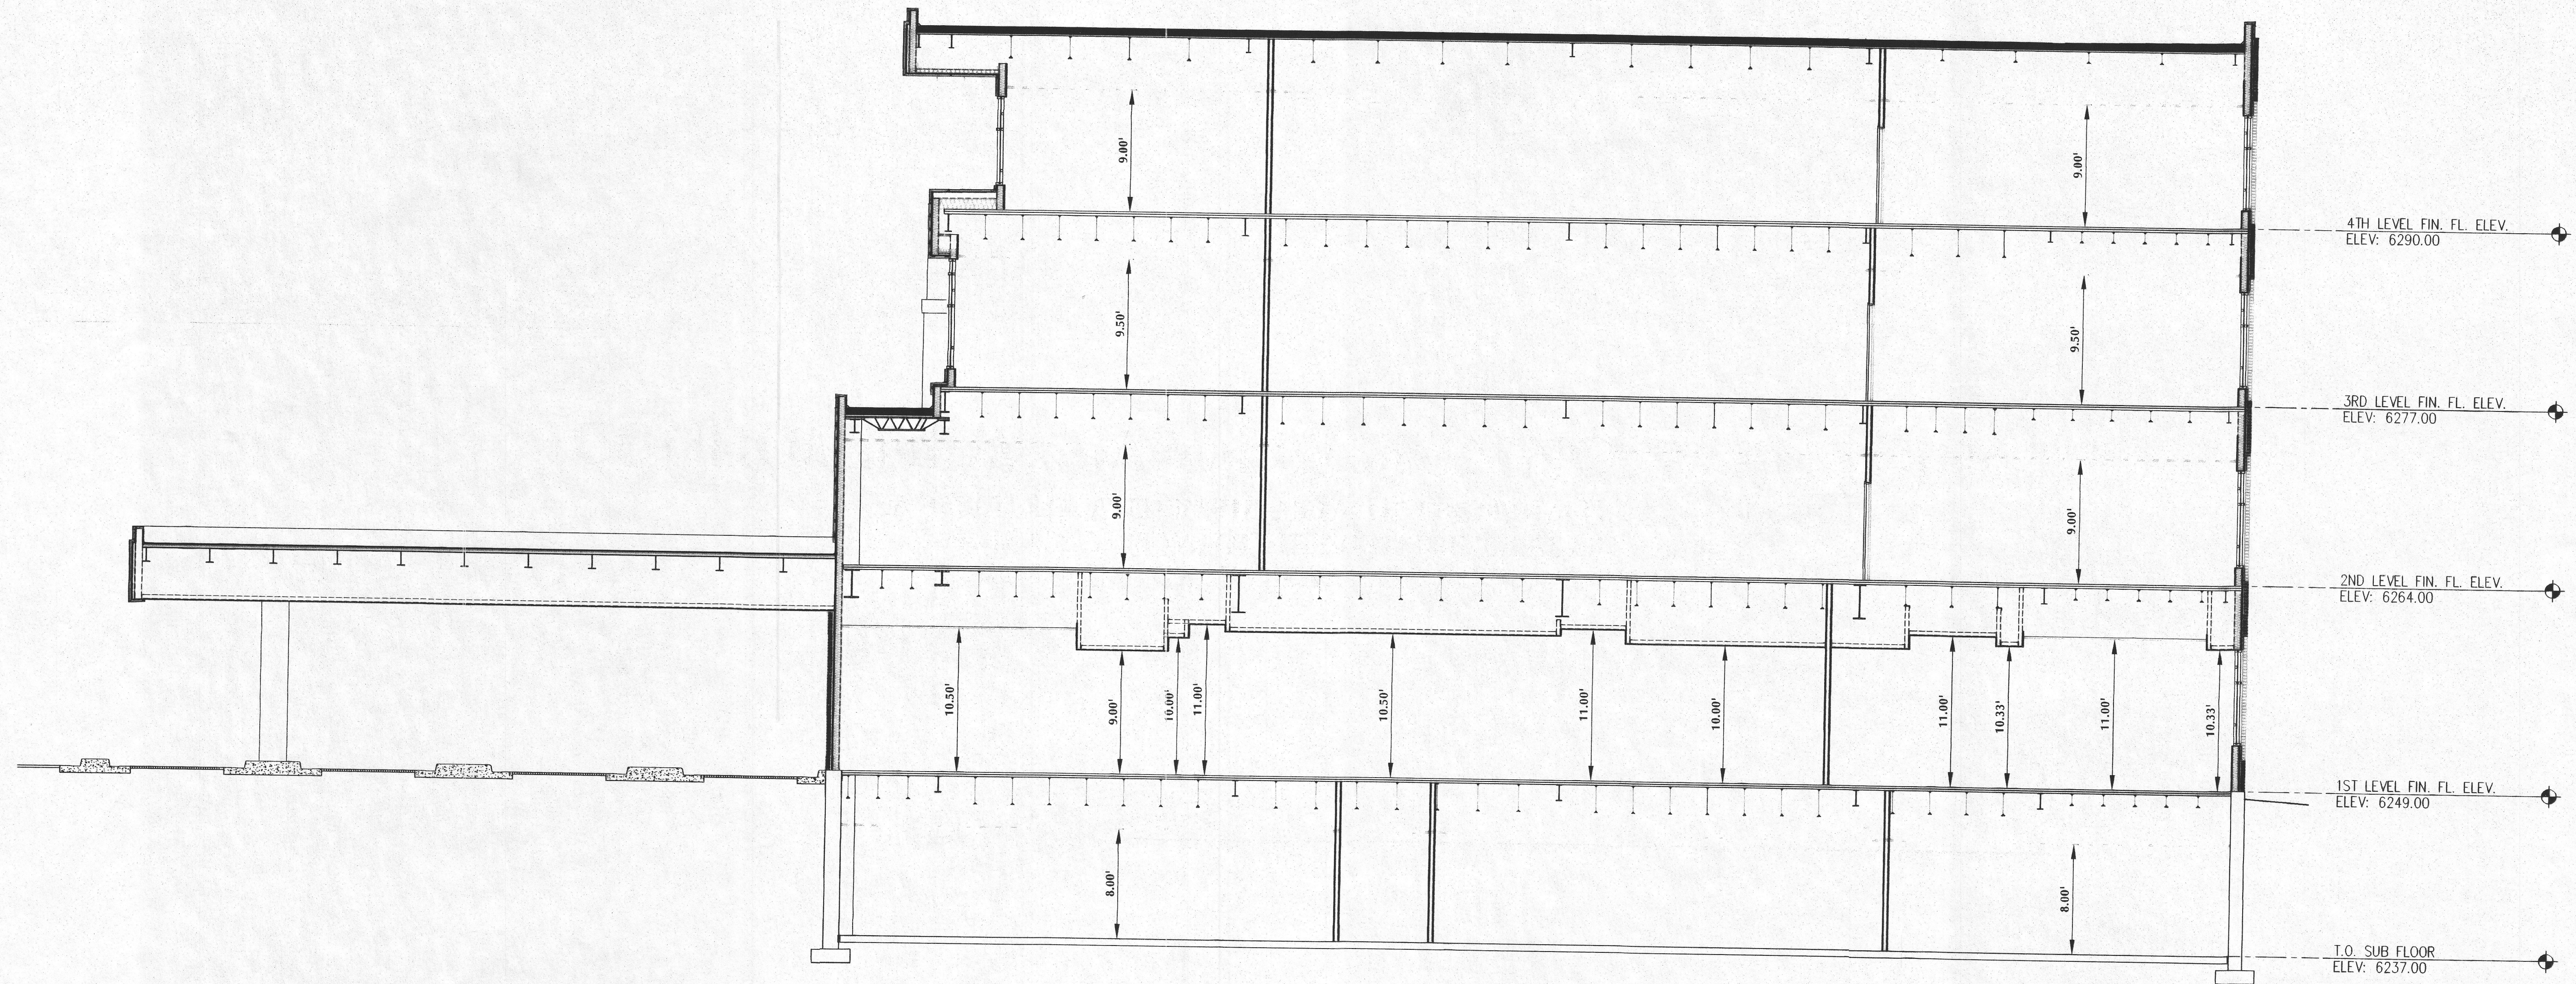

CHOICE ENGINEERING SERVICES

404 "N" Street - Suite 201 | Rock Springs, WY 82901  
Phone 307-362-6065 | Fax 307-362-6064

DATE OF PREPARATION: 11/06/09

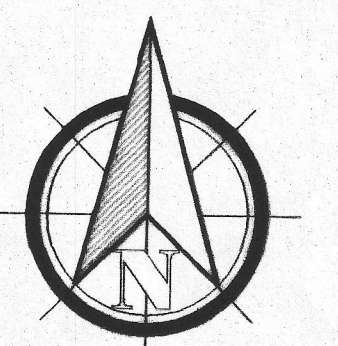

0 6 12  
SCALE: 1" = 6'

RECORDED 12-31-2009 AT 11:30 AM REC# 1573818 BKN 0800 PGM 0008  
STEVEN DALE DAVIS, CLERK OF SWEETWATER COUNTY, WY Page 9 of 9